



MORSE BLVD.

ASPHALT WALK

BEER GARDEN TENT
20'x40'

MULCH PATH


- 31
- 30
- 29
- 28
- 27
- 26
- 25
- 24
- 23
- 22
- 21
- 20
- 19
- 18
- 17
- 16
- 15
- 14
- 13
- 12
- 11
- 10
- 9
- 8
- 7
- 6
- 5
- 4
- 3
- 2
- 1

PARK AVE.



WINTER PARK SIDEWALK ART FESTIVAL - SOUTH PARK

Scale: 1"=40'-0" REV 11-04-2021

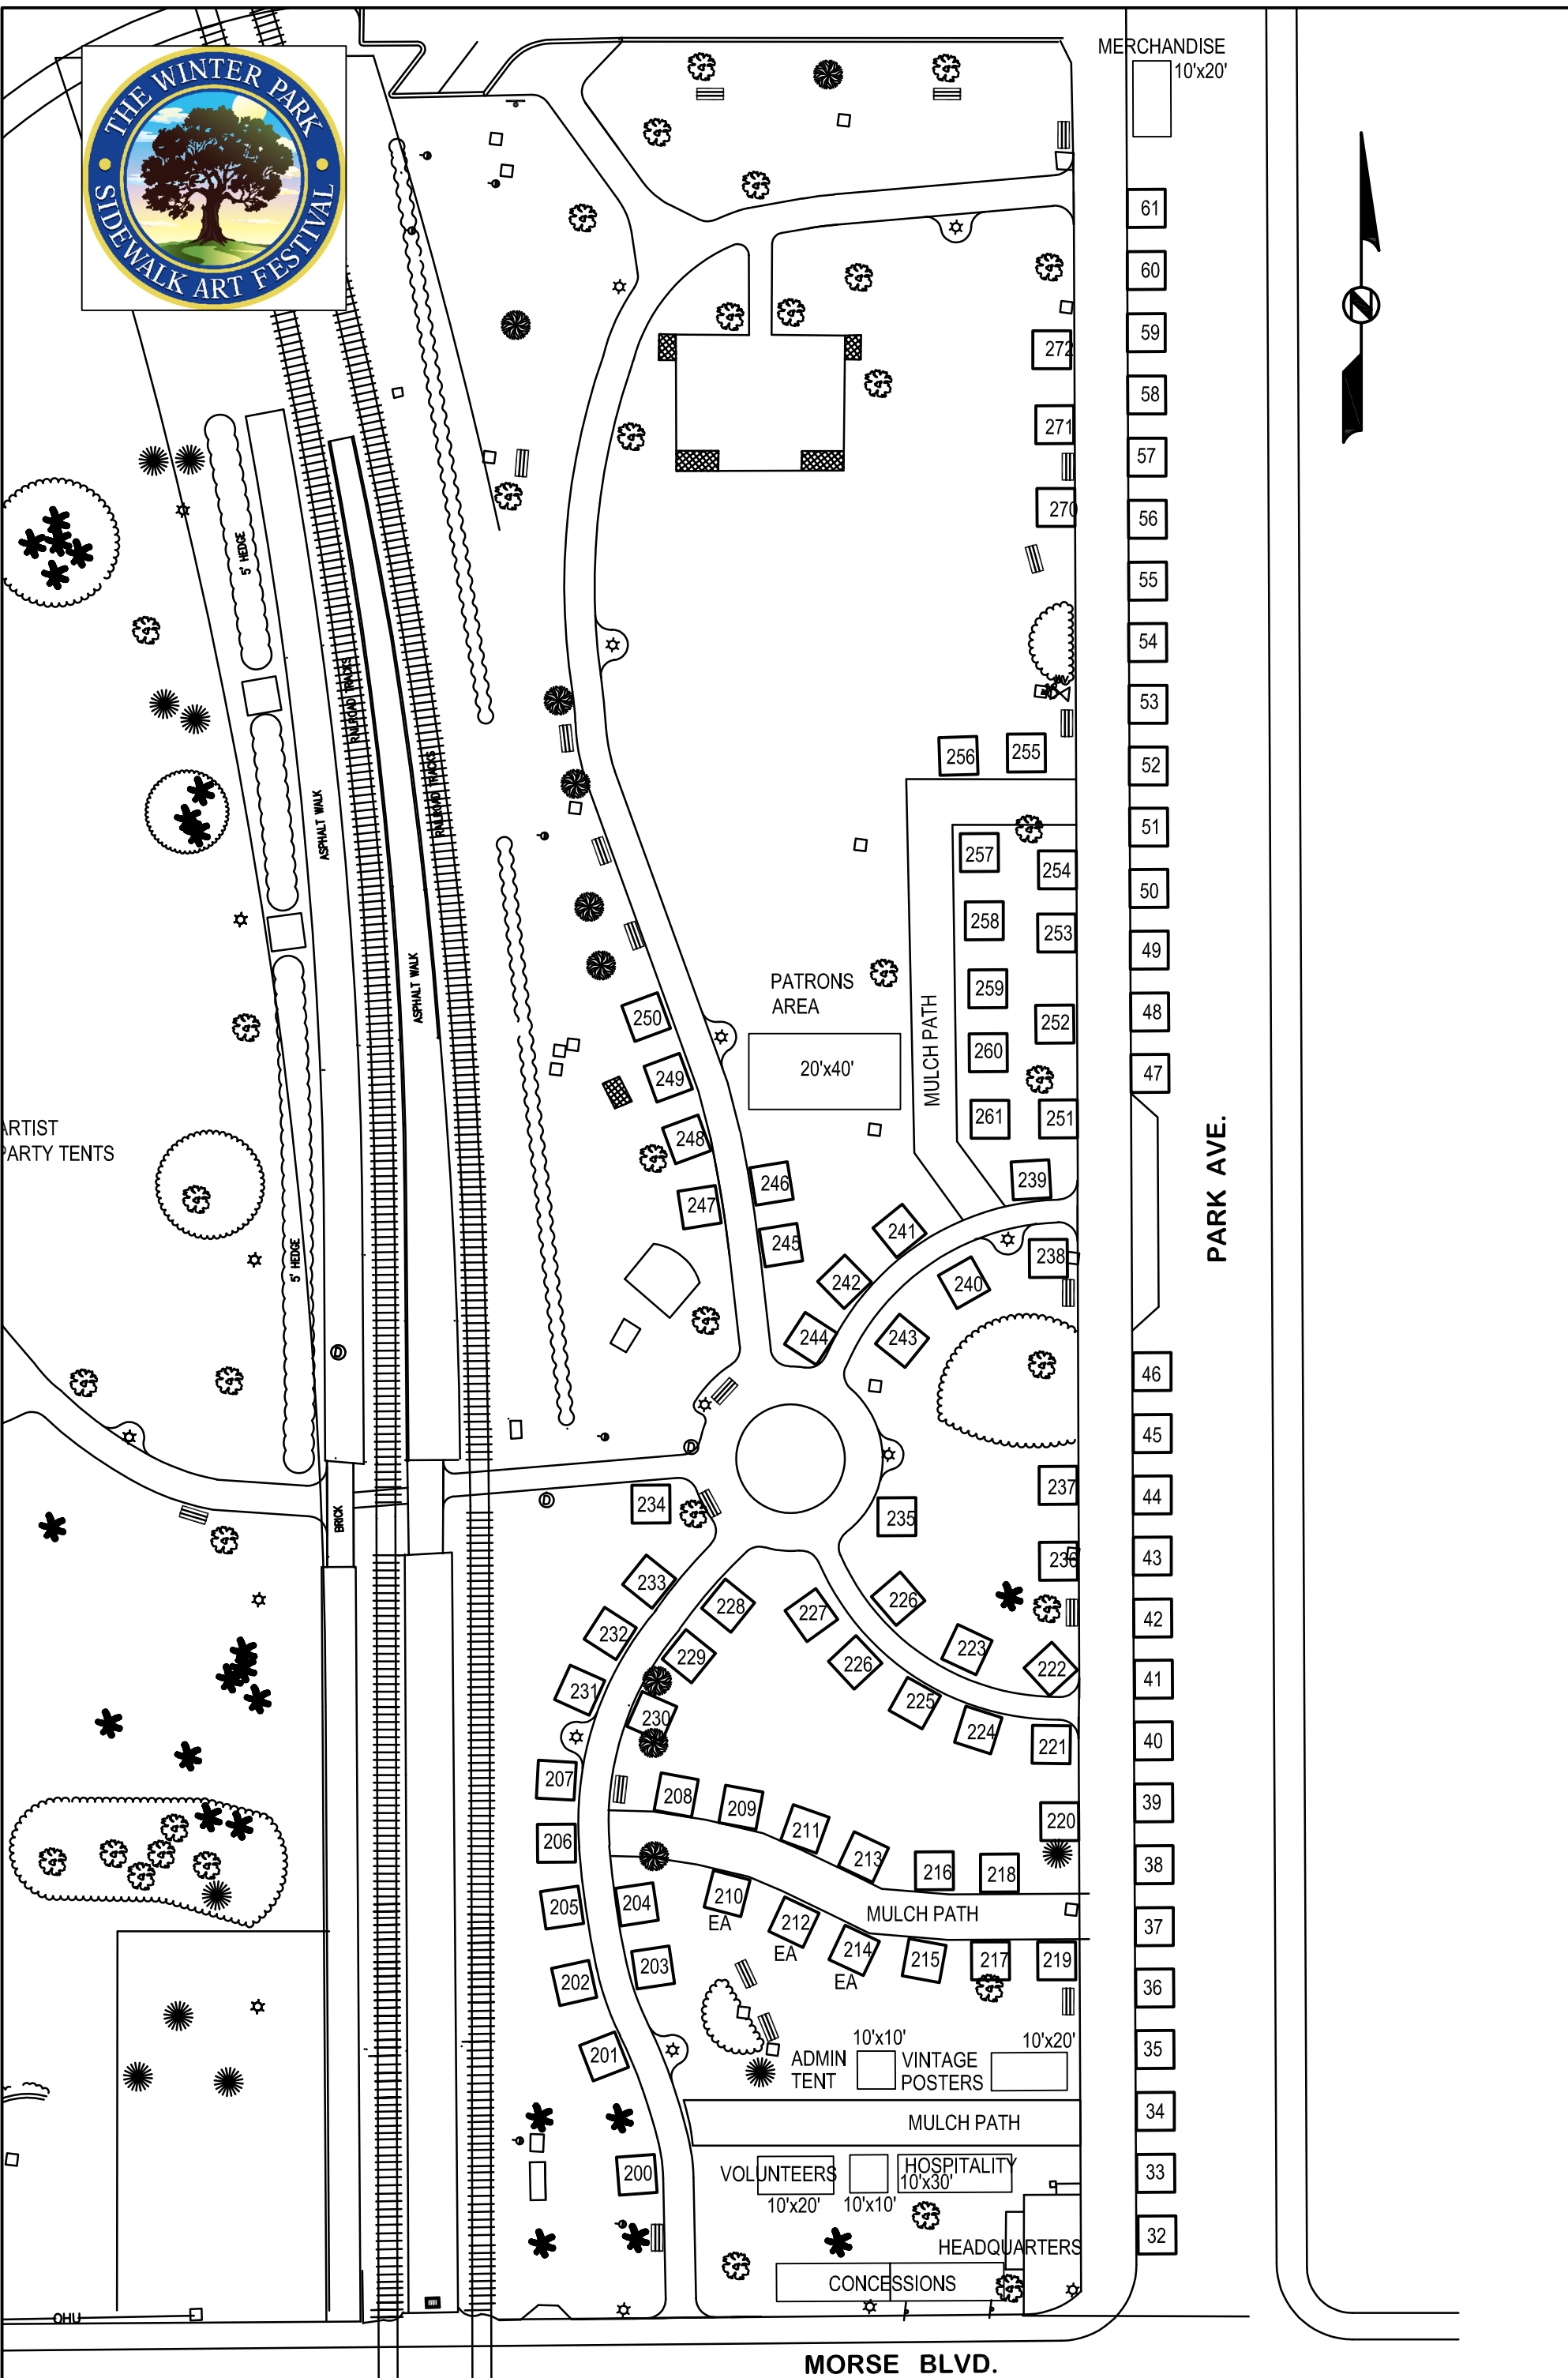

WINTER PARK SIDEWALK ART FESTIVAL - NORTH PARK

Scale: 1"=40'-0" REV 11-04-2021